




Ground Floor Plan

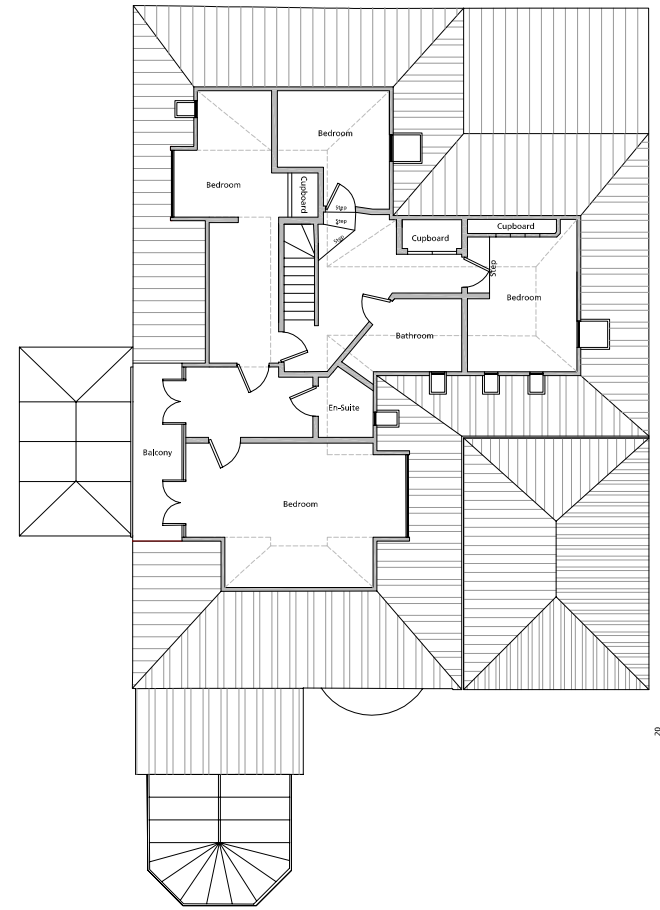

First Floor Plan

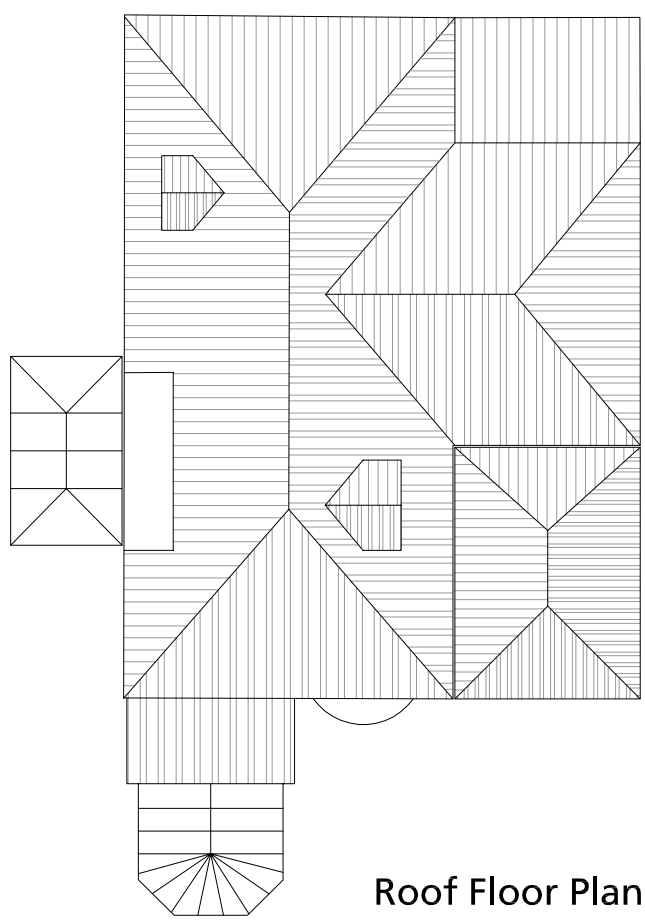

Roof Floor Plan

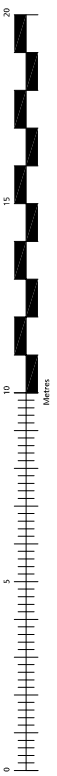

SWORDERS
AGRICULTURAL

SCHEME: PRIMROSE BUNGALOW
HIGH WYCH

TITLE: HOUSE PLAN

PAPER NO: A4P	SCALE: 1:200	DRAWING NO: 209190DWG011	REVISION: A
CLIENT NO: ASH793	DRAWN BY: CAK	CHECKED BY: GC	DATE: 05/03/10

NOTES:
Sent to Danny Via Email

RURAL CHARTERED SURVEYORS - Agricultural Commercial Residential
THE GATEHOUSE, HADHAM HALL, LITTLE HADHAM, WARE, HERTS SG11 2EB
Phone (01279) 771188 Fax (01279) 771187 E-mail post@sworders-agri.co.uk

© Copyright 2009, Sworders Agricultural. All rights reserved. The contents of this drawing remain the sole property of Sworders Agricultural and must not be copied or reproduced without prior permission.

ANY ORDNANCE SURVEY DATA USED IS BASED UPON THE ORDNANCE SURVEY MAP WITH THE SANCTION OF THE CONTROLLER OF HM STATIONARY OFFICE. CROWN COPYRIGHT RESERVED. ORDNANCE SURVEY LICENCE NUMBER LIGD151.

NO RESPONSIBILITY CAN BE TAKEN FOR ANY RELIANCE BASED ON THE INFORMATION CONTAINED HEREIN. FOR PURPOSES OF IDENTIFICATION ONLY.